


2階平面図

縮尺 1 : 500

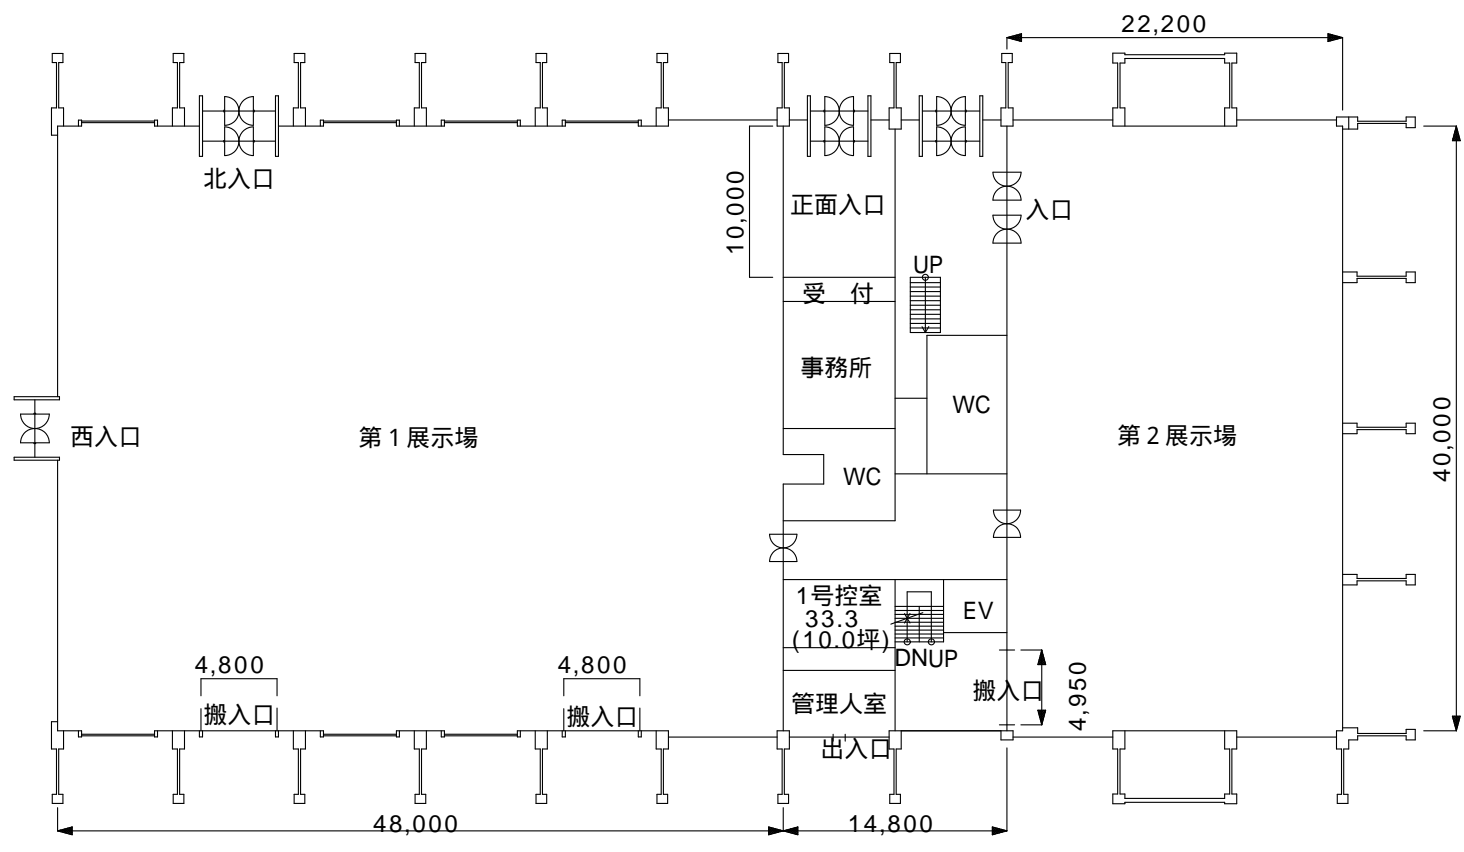

1階平面図

縮尺 1 : 500